


36 Courtland Street, Suite B  
 Statesboro, Georgia 30458  
 Phone: 912-764-7722



**LANDINGS AT WARNELL  
 SEWER IMPROVEMENTS  
 PEMBROKE, GA**  
 prepared for:  
**CITY OF PEMBROKE**

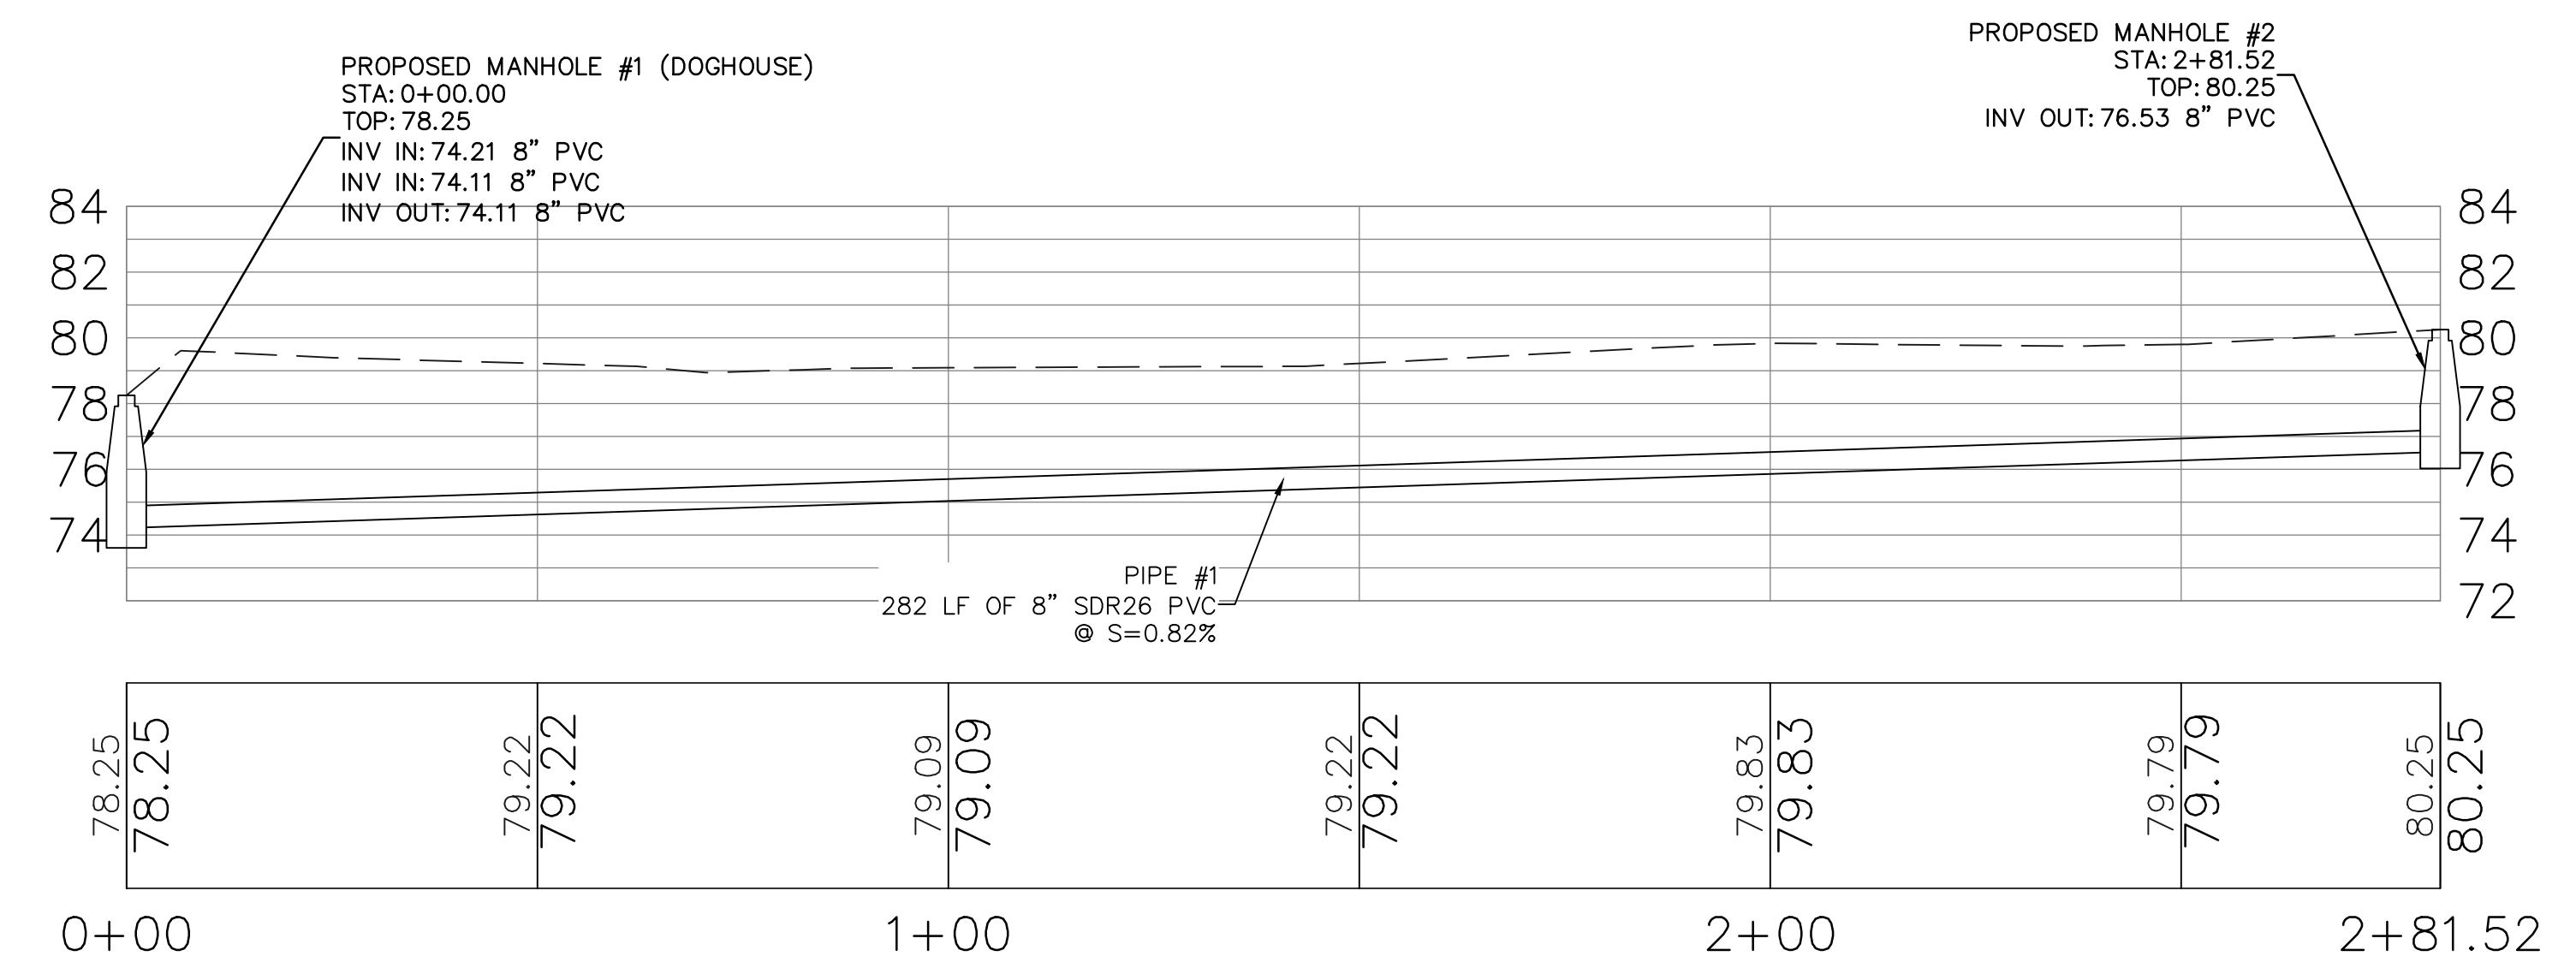

**SEWER PROFILE**  
 HORIZONTAL SCALE : 1"=20'  
 VERTICAL SCALE: 1"=5'

No.	Date	Revision

Sheet Title:  
**SEWER PLAN  
 AND PROFILE**

Drawn by: **RWE**  
 Designed by: **RWE**  
 Checked by: **GWP**  
 Scale: **1"=20'**  
 Project No.: **PE22183**

**C3**



