

**QUANTITY ESTIMATES:**

DOUBLE YELLOW STRIPING: 1,410 LF  
 4" SOLID WHITE STRIPING: 3,110 LF  
 24" STOP BAR: 12 LF  
 ROADWAY MILL: 4,000 SY  
 2" OVERLAY: 4,000 SY  
 SHOULDER SCRAPING AND REMOVAL: 750 SY

\*QUANTITIES ARE ESTIMATES ONLY, LUMP SUM ITEMS IN BID DOCUMENTS SHALL BE INCLUSIVE OF ON SITE CONDITIONS.




DRAWING COMPLETED BY: OSCAR GARCIA

**REVISIONS:**


DESIGN PROFESSIONAL  
 MARCUS E. SACK

515 NORTH MAIN STREET  
 P.O. BOX 649  
 HINESVILLE, GA 31313  
 TEL: (912) 368-5212

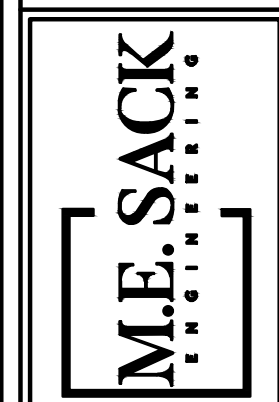

MUNICIPALITY:  
 CITY OF FOLKSTON

COUNTY:  
 CHARLTON




Owner:  
 CITY OF FOLKSTON  
 PENDER LLOYD  
 541 FIRST STREET  
 FOLKSTON, GA 31537  
 (912) 496-2563

JOB NO.: 2023-29

**FOLKSTON 2023 LMIG**

**C1**

PLOT DATE: May 12, 2023

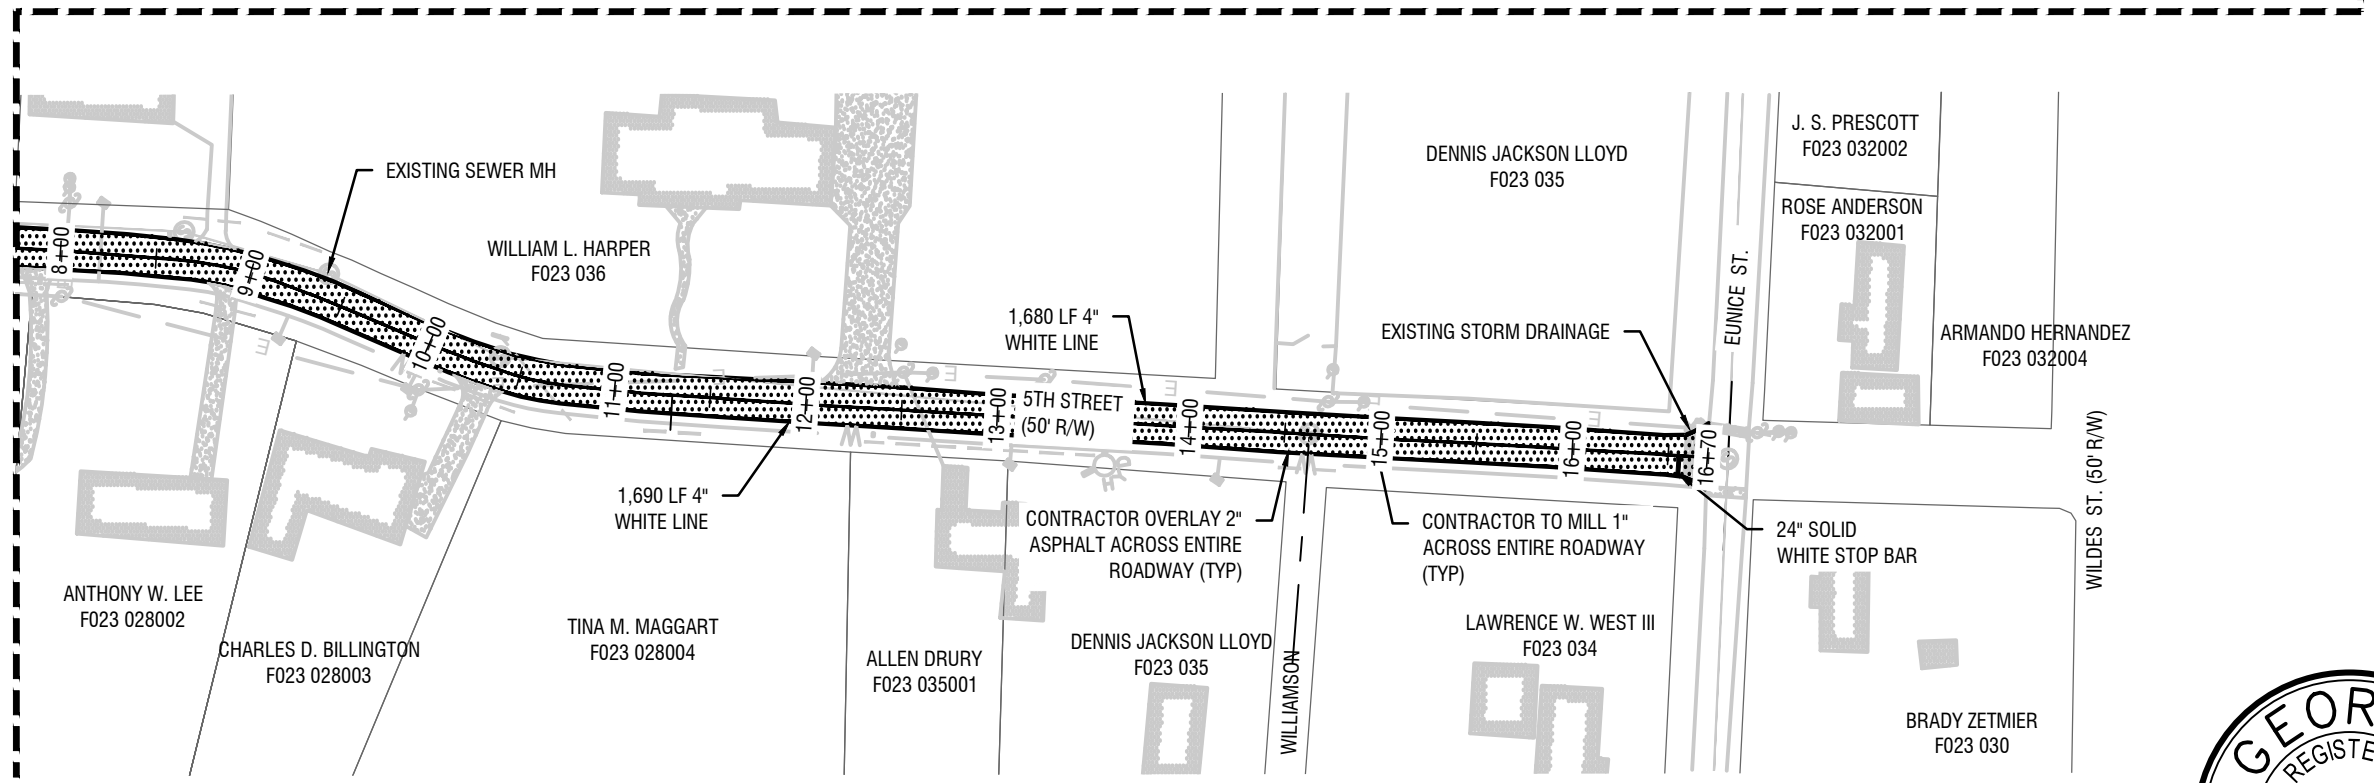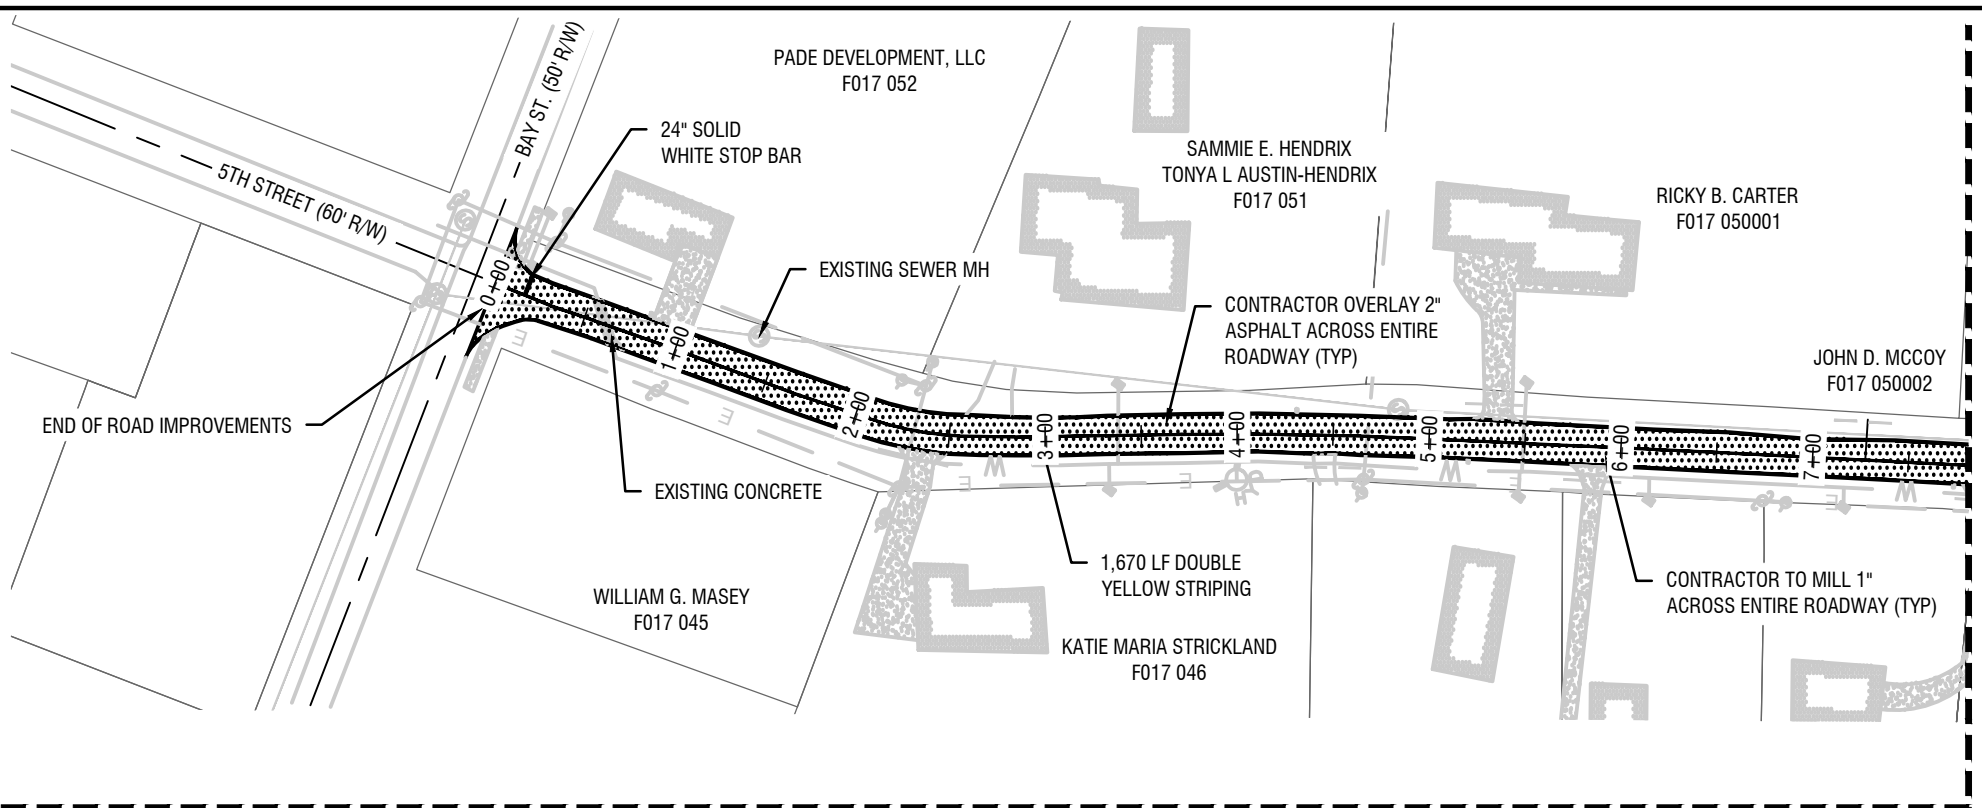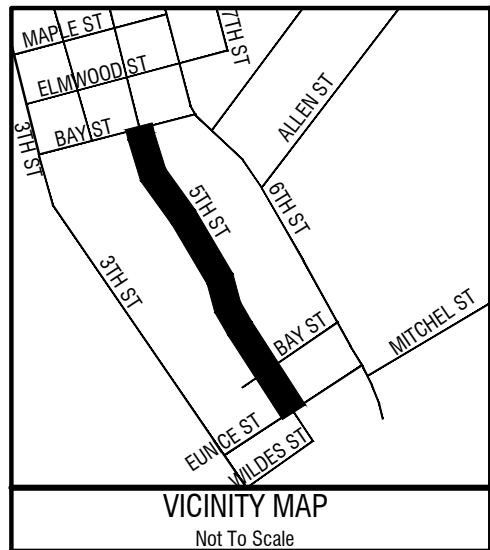

**QUANTITY ESTIMATES:**

DOUBLE YELLOW STRIPING: 1,670 LF  
 4" SOLID WHITE STRIPING: 3,370 LF  
 24" STOP BAR: 20 LF  
 ROADWAY MILL: 3,900 SY  
 2" OVERLAY: 3,900 SY

\*QUANTITIES ARE ESTIMATES ONLY, LUMP SUM ITEMS IN BID DOCUMENTS SHALL BE INCLUSIVE OF ON SITE CONDITIONS.



DATE: 5/12/2023  
 SCALE BAR: 1" = 100'


DRAWING COMPLETED BY: OSCAR GARCIA

REVISIONS:


THIS DRAWING IS AN INSTRUMENT OF SERVICE AND REMAINS THE PROPERTY OF P.C. SIMONTON & ASSOCIATES, INC. AND M.E. SACK ENGINEERING. IT MAY NOT BE COPIED, ALTERED, OR REPRODUCED IN ANY MANNER WITHOUT PERMISSION ON A SIGNED AND SEALED DOCUMENT. THE INFORMATION CONTAINED HEREIN IS INTENDED FOR THE NAMED CLIENT ONLY. IN THE EVENT OF AN ELECTRONIC VERSION P.C. SIMONTON & ASSOC., INC. AND M.E. SACK ENGINEERING ASSUMES NO RESPONSIBILITY FOR DATA GENERATED, ALTERED OR TAKEN FROM THIS DRAWING. IN THE EVENT OF A DISPUTE, HARD COPIES WILL TAKE PRECEDENCE OVER ANY ELECTRONIC MEDIA.

DESIGN PROFESSIONAL  
 MARCUS E. SACK

515 NORTH MAIN STREET  
 P.O. BOX 649  
 HINESVILLE, GA 31313  
 TEL: (912) 368-5212

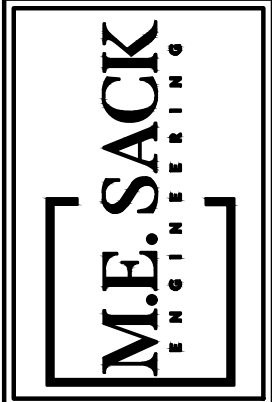

MUNICIPALITY:  
 CITY OF FOLKSTON

COUNTY:  
 CHARLTON

Owner:  
 CITY OF FOLKSTON  
 PENDER LLOYD  
 541 FIRST STREET  
 FOLKSTON, GA 31537  
 (912) 496-2563

JOB NO.: 2023-29

FOLKSTON 2023 LMIG

C2

PLOT DATE: May 12, 2023